



## Plan View of a Barrage

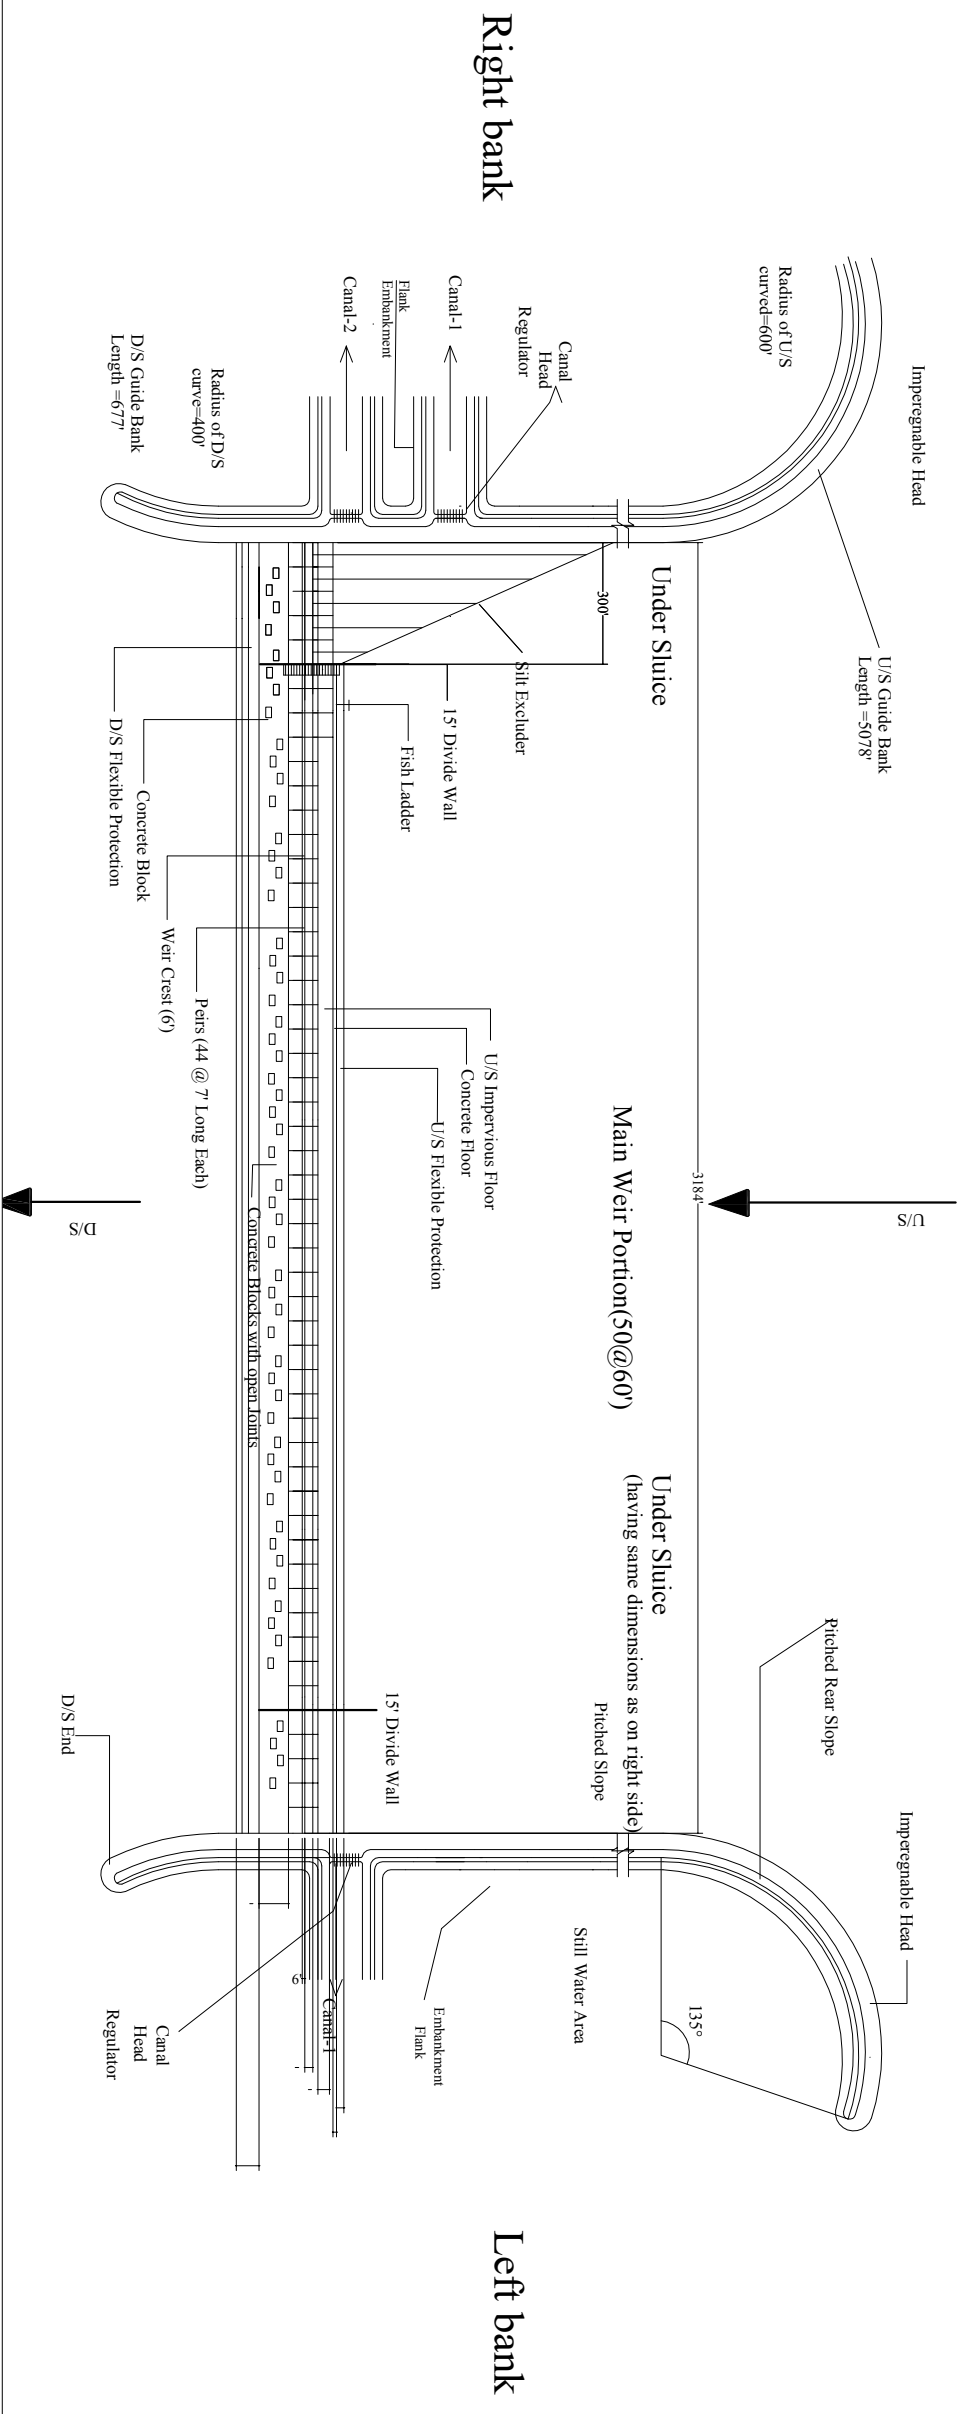

## Cross-Sections For Barrage through Main Weir

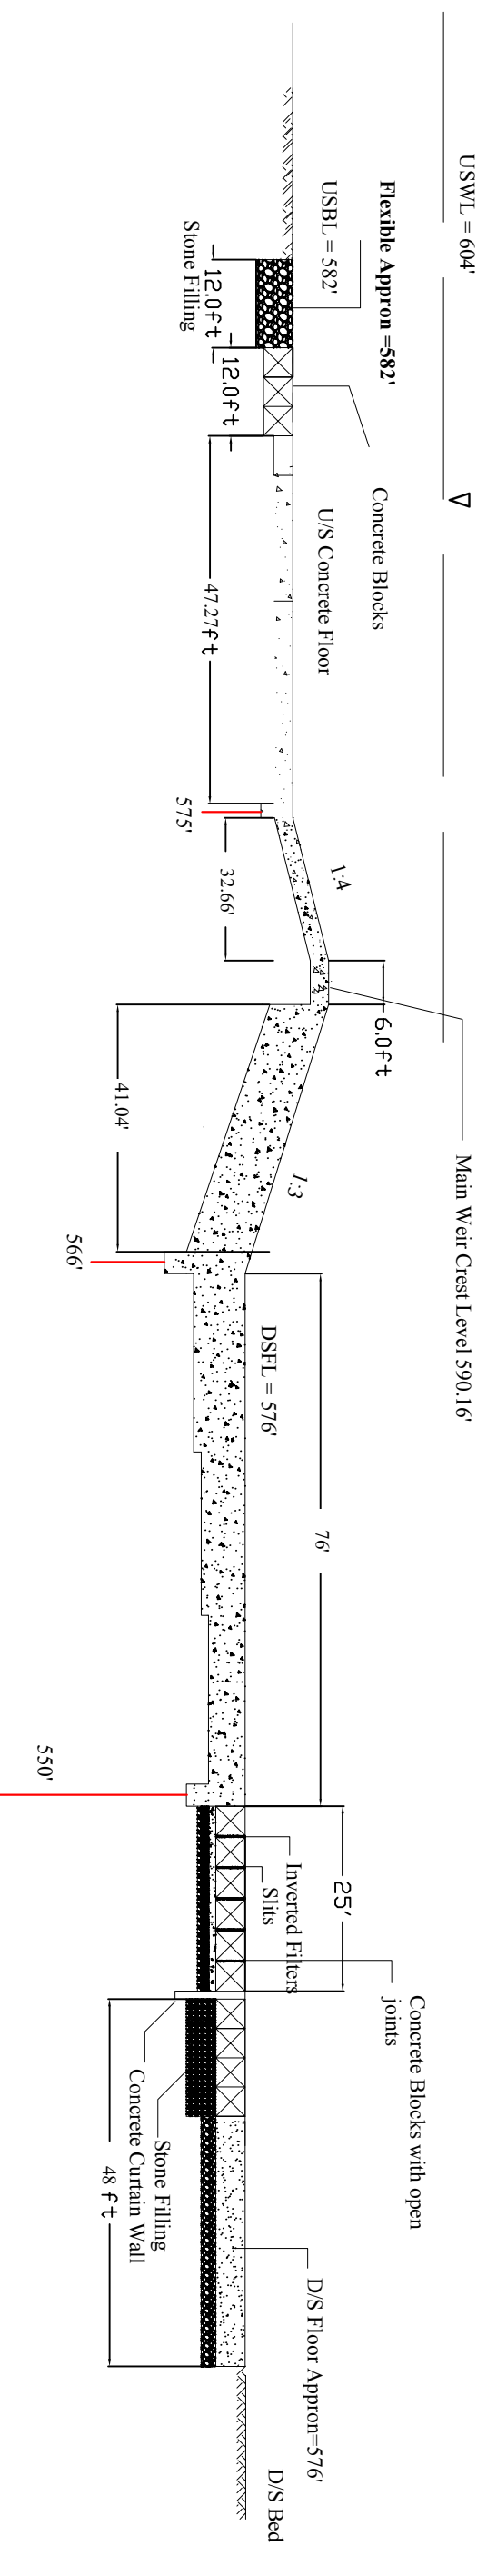

<b>Submitted</b>	<b>Registration No.</b>	<b>Submitted To:</b>	<b>Subject Title</b>
By		Sir Engr. Huzafah	Irrigation Engineering
		<b>Department Of Civil Engineering</b>	